
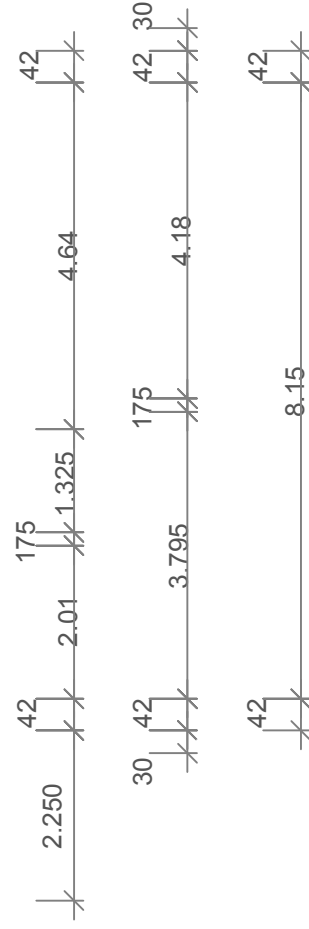


### Wohnfläche DG (CAD)

Raum	Wohnfläche	Bodenfl.
Essen	19,77 m <sup>2</sup>	24,42 m <sup>2</sup>
Flur	4,50 m <sup>2</sup>	4,50 m <sup>2</sup>
Küche	8,12 m <sup>2</sup>	11,07 m <sup>2</sup>
Speise	1,47 m <sup>2</sup>	2,42 m <sup>2</sup>
Flur	7,95 m <sup>2</sup>	7,95 m <sup>2</sup>
Schlafen	13,68 m <sup>2</sup>	17,45 m <sup>2</sup>
Kind	9,94 m <sup>2</sup>	12,68 m <sup>2</sup>
Gast	4,37 m <sup>2</sup>	7,20 m <sup>2</sup>
Abst.-K.	2,59 m <sup>2</sup>	4,26 m <sup>2</sup>
Bad	6,59 m <sup>2</sup>	8,50 m <sup>2</sup>
<b>Gesamt (6)</b>	<b>78,98 m<sup>2</sup></b>	<b>100,45 m<sup>2</sup></b>

### Wohnfläche DG (CAD)

Raum	Wohnfläche	Bodenfläche
Wohnraum	17,49 m <sup>2</sup>	23,41 m <sup>2</sup>
Bad	2,88 m <sup>2</sup>	3,64 m <sup>2</sup>
<b>Gesamt (7)</b>	<b>20,37 m<sup>2</sup></b>	<b>27,05 m<sup>2</sup></b>

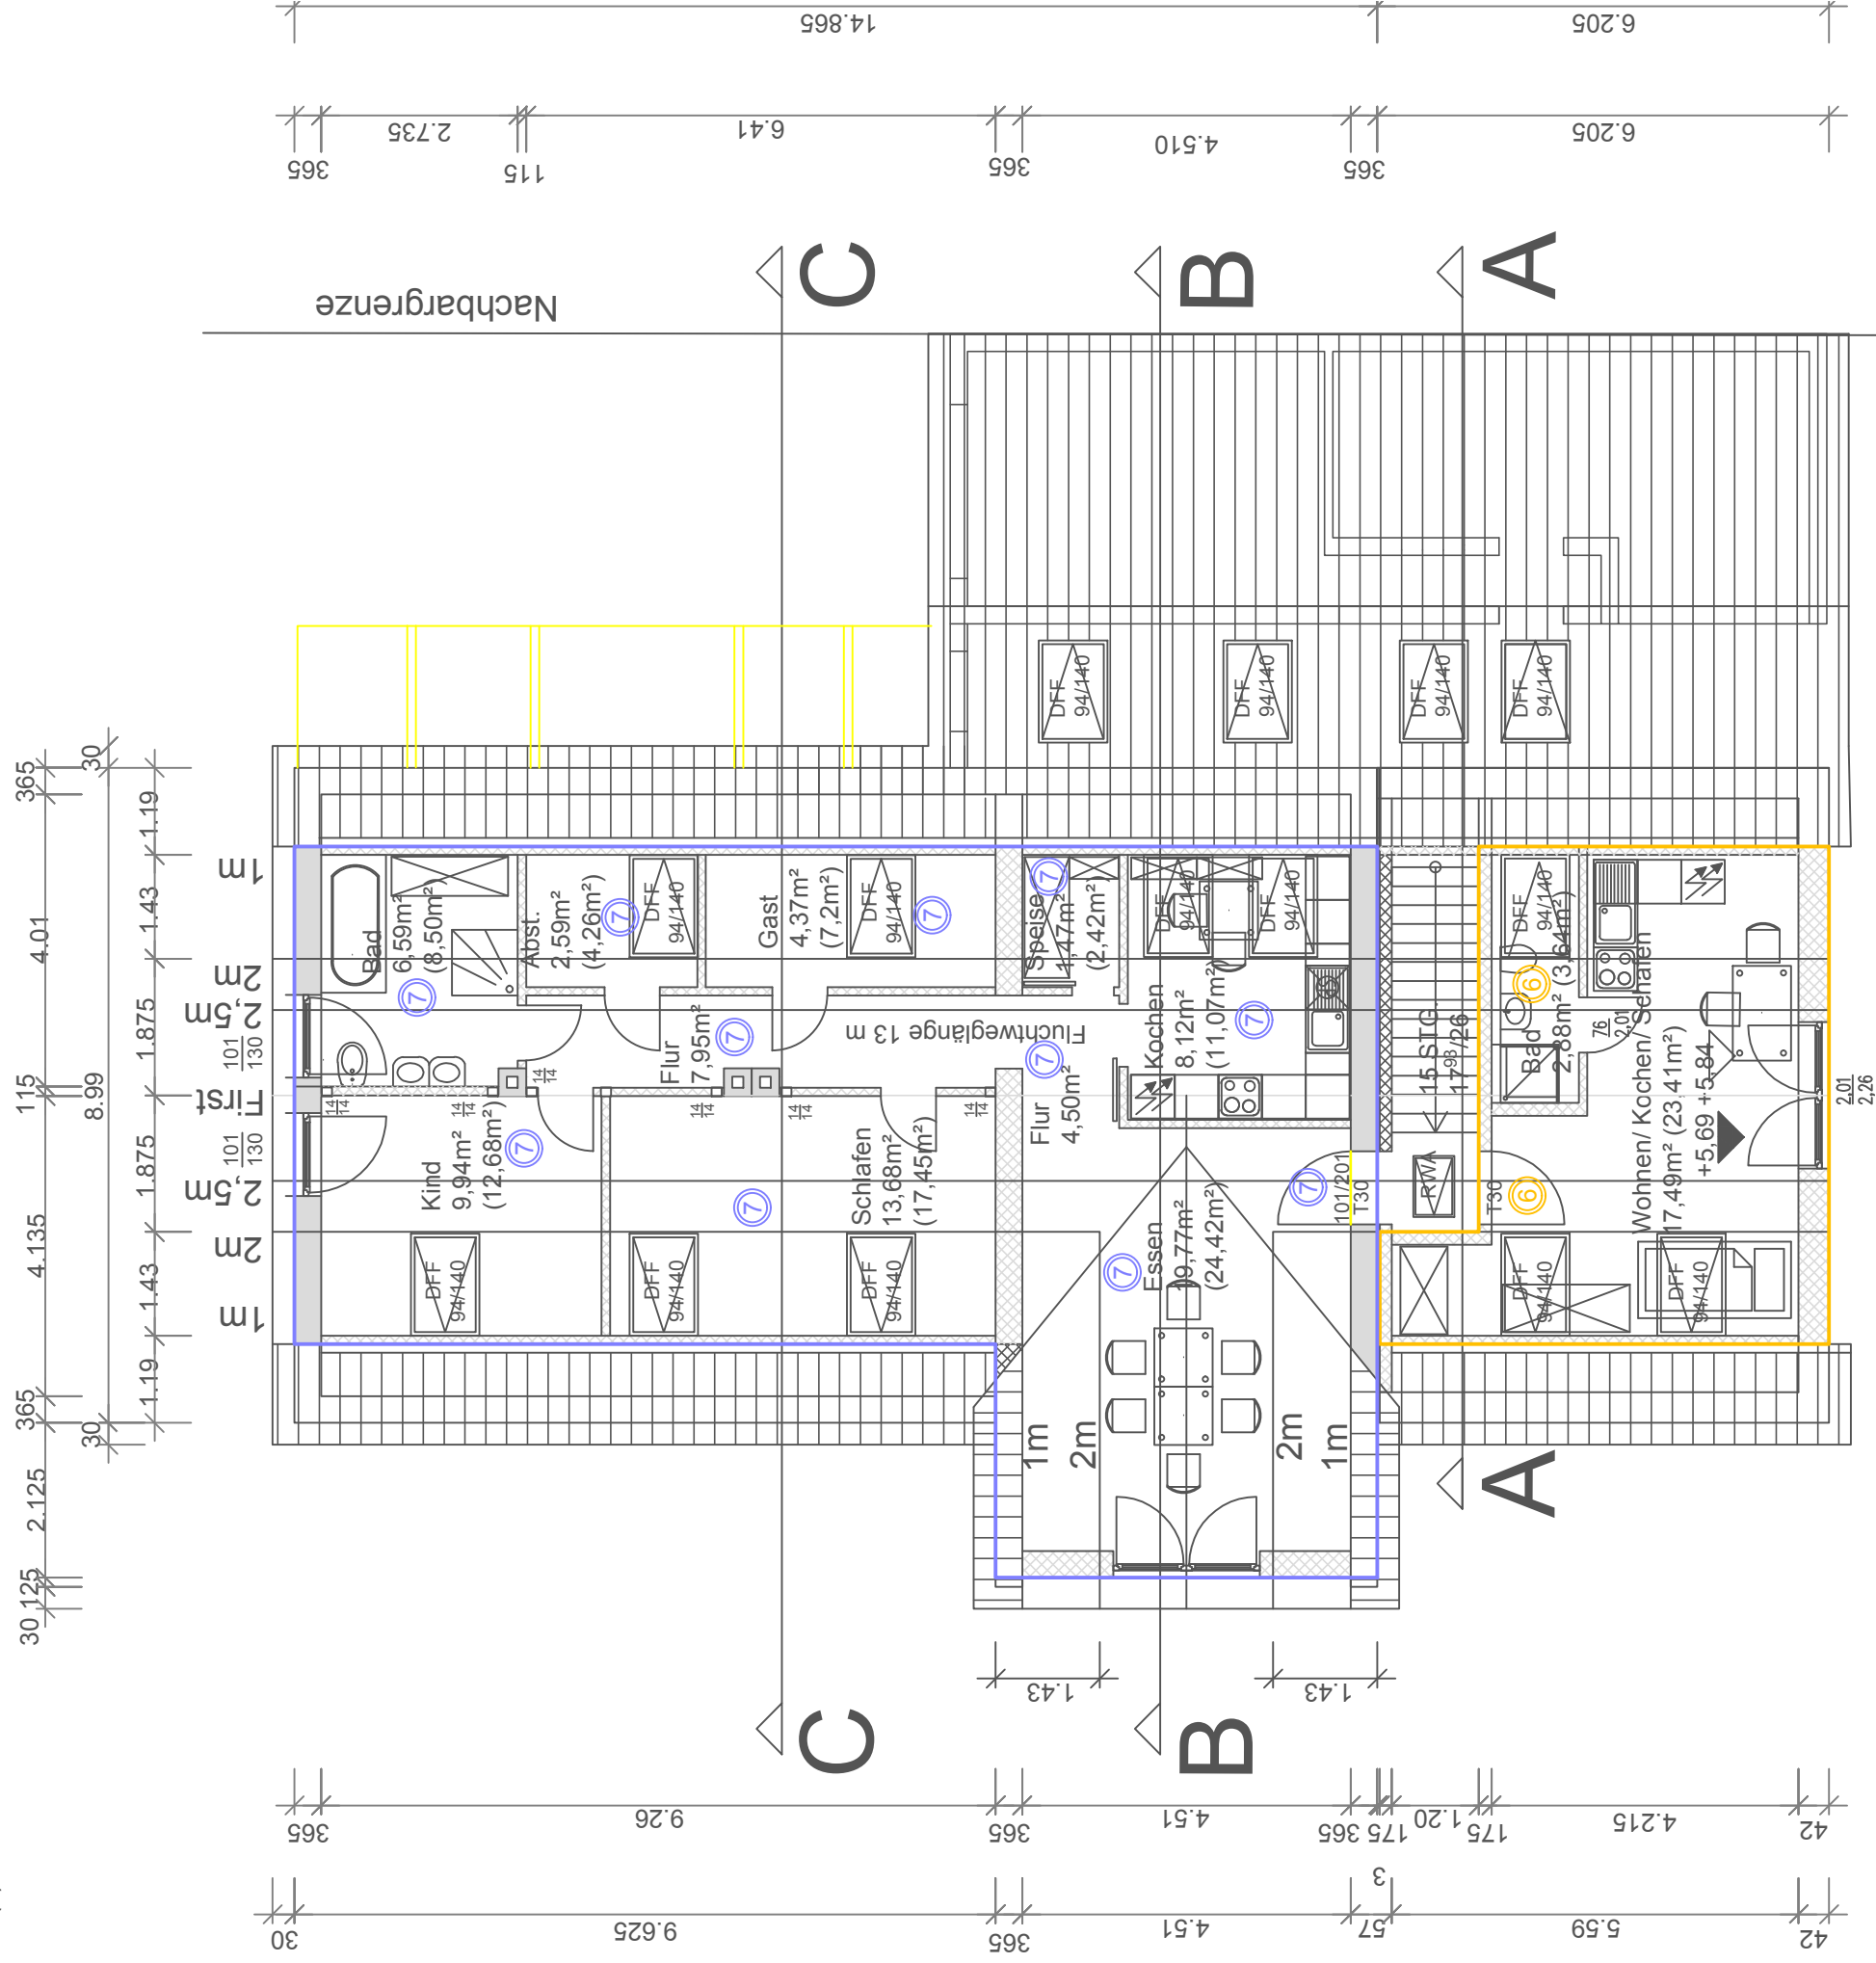

### Dachgeschoss M1:100